


INTERIOR DESIGN PORTFOLIO

2017-2024

KHUSHBOO AGARWAL

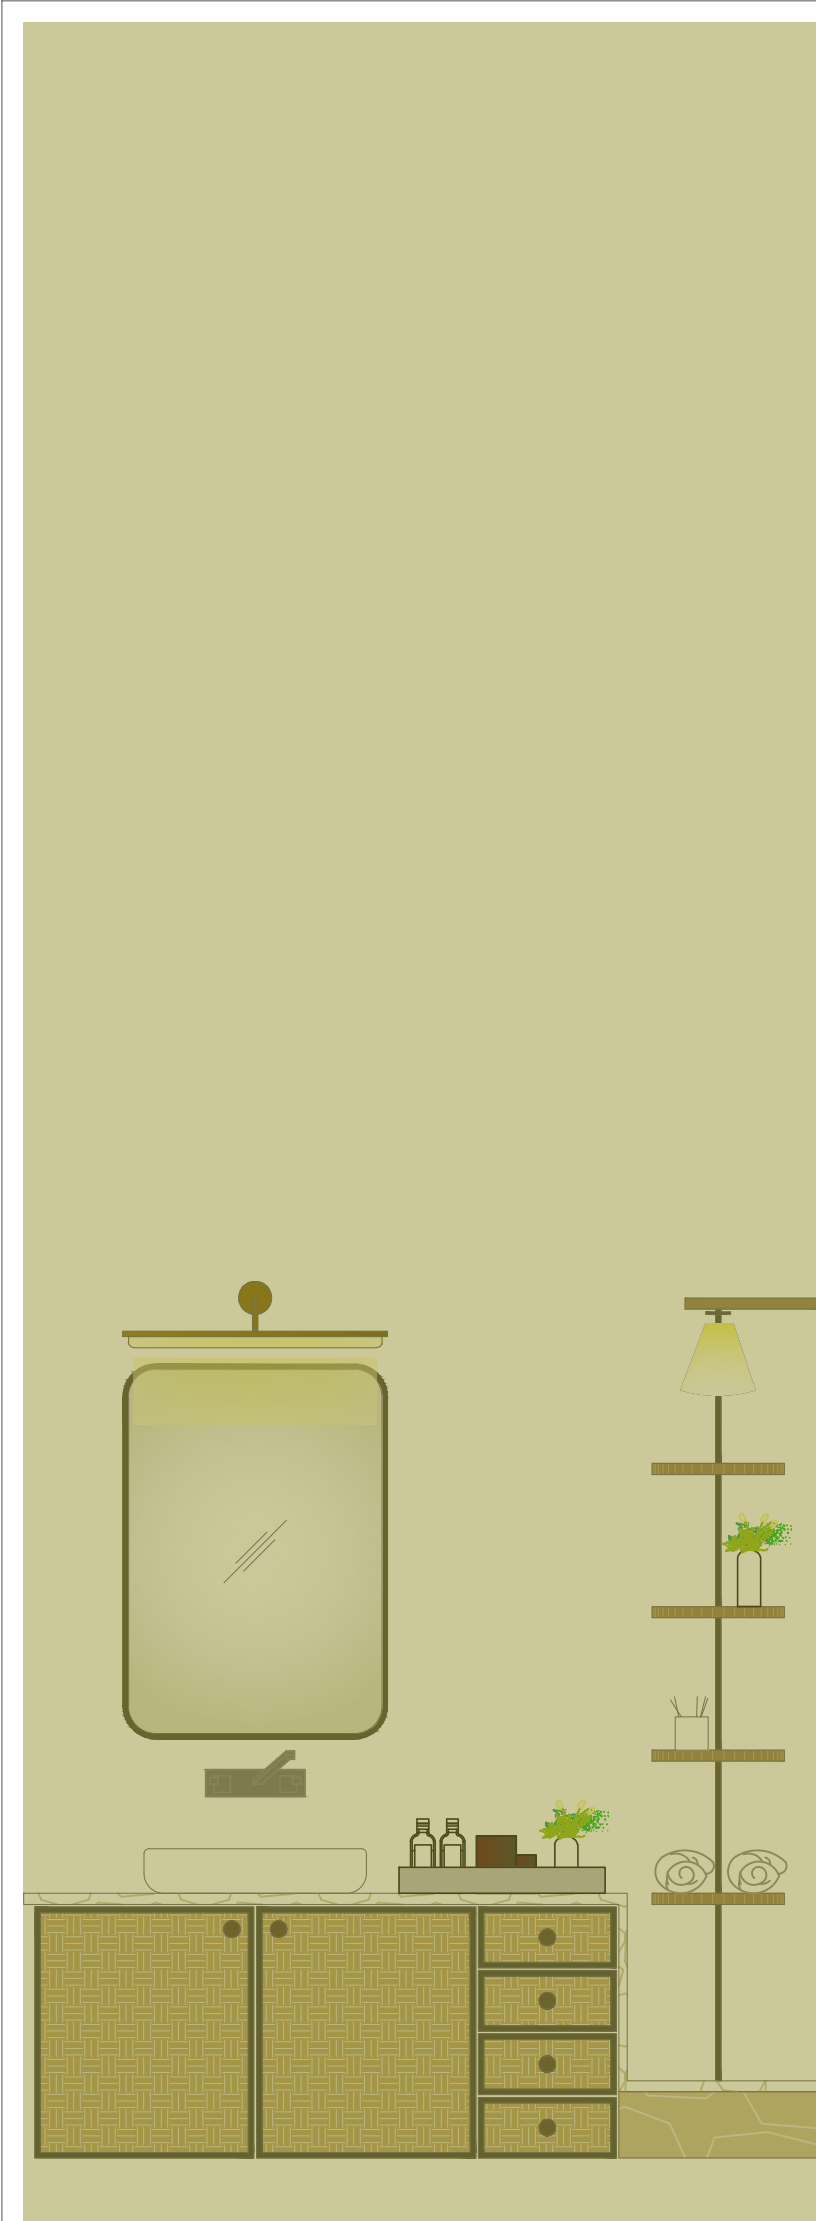

CONTENTS


Mr. Sushil Chhabra
(Residential Duplex)



Mrs. Vedika Kejriwal
(Commercial- Cafe' Bakery)



Mr. Tushar Chamaria
(Commercial- Office)

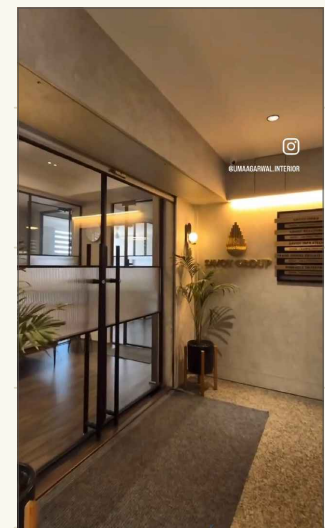

PRIVATE RESIDENTIAL DUPLEX

Mr. Sushil Chhabra

The brief required a residence for a middle aged couple with their parents and two daughters, one of them being married and staying with her in-laws. They were very clear in wanting a contemporary yet cozy space with neutral color scheme

Key Information Project

Project type

4 BHK Private residential duplex

Carpet Area

4085.87 sq.ft.

Family members

6 (Parents- mother father, couple- husband wife and 2 Daughters)

Inferences

- Total height from floor to ceiling 9'-4".
- Living room, parents room, younger daughter's room, mandir and office brings ample amount of natural light.
- A lift inside the house to be installed along with internal stair case for smooth movemnt between floors.

Role

- Design all the spaces of the residence.
- Create working drawings.
- Make 3D models.

Key Words :



Monochrome



Balance




Sleek



Layered


Key elements :

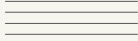

Straight lines



Repetition

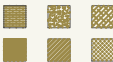

Textures



Play of thickness

Material palette



Tiles



Marble



Texture




Veneer




Lamination

8th Floor furniture layout

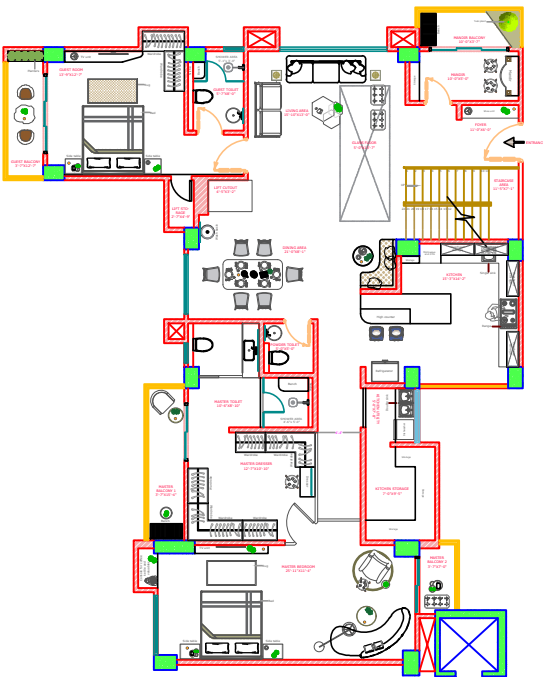


Working Drawing

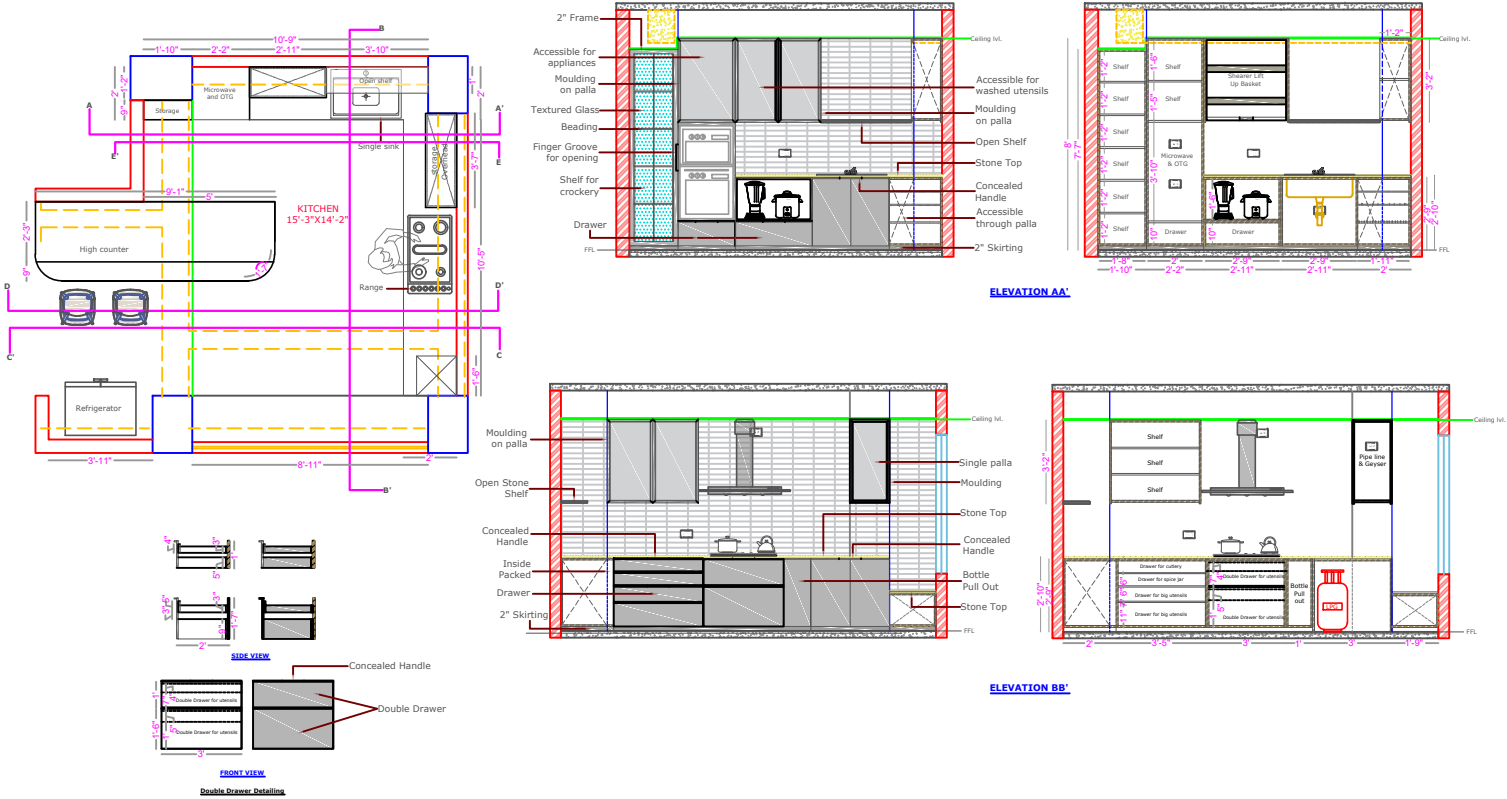

Rendered images



9th Floor furniture layout

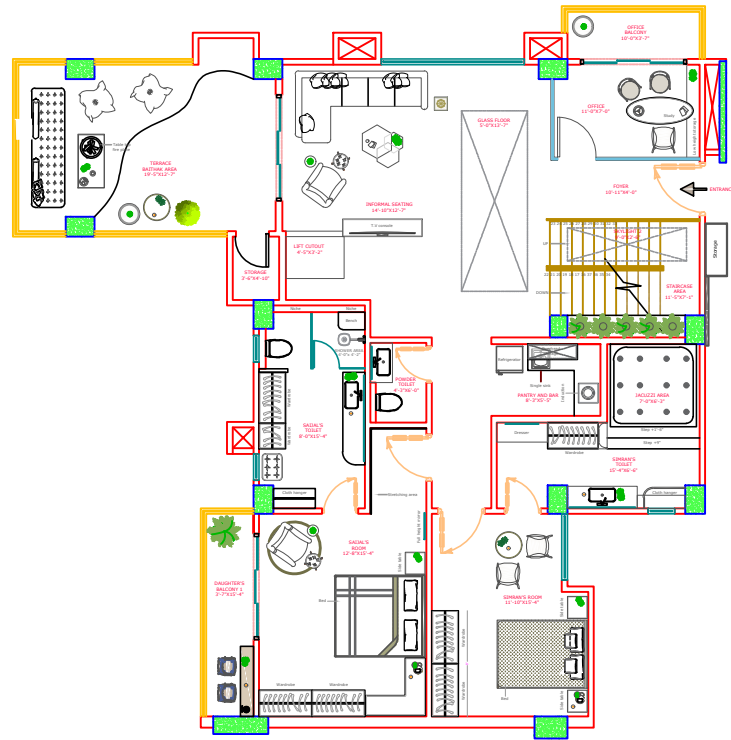


Pantry area

Requirements

- Color scheme lively and instagramable.
- SMEG refrigerator.
- Shelves for books.
- No knobs/handles.

Drawings

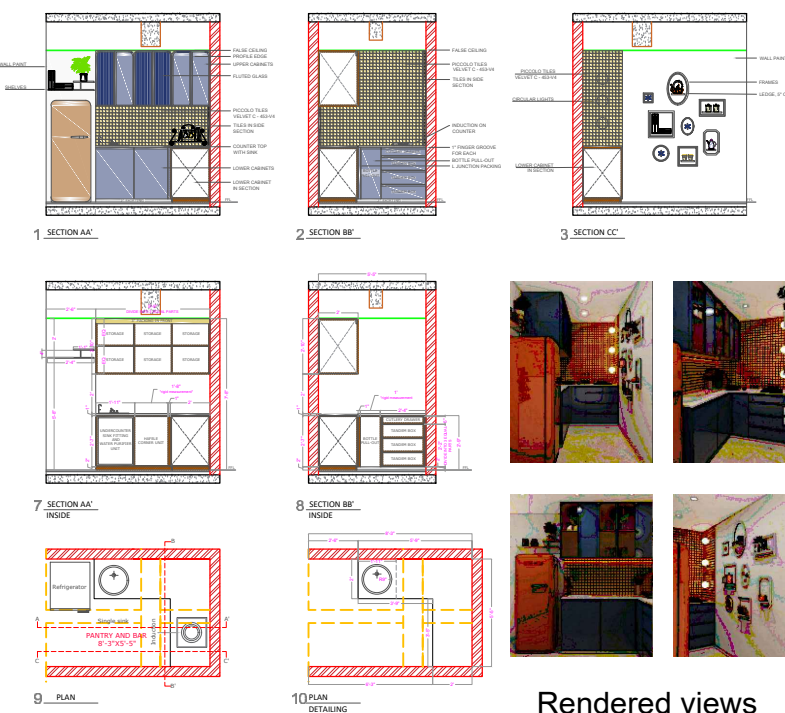

Rendered views



Saijal's room (Younger daughter)

Requirements


- Light and earthy colors to be used.
- Micro-concrete floors and walls.
- Reading corner with a sofa.
- Full height mirror instead of dressing area.
- Pendant light.

Reference images



Side table Photo frame Side table Book shelf Wardrobe



Sectional elevation

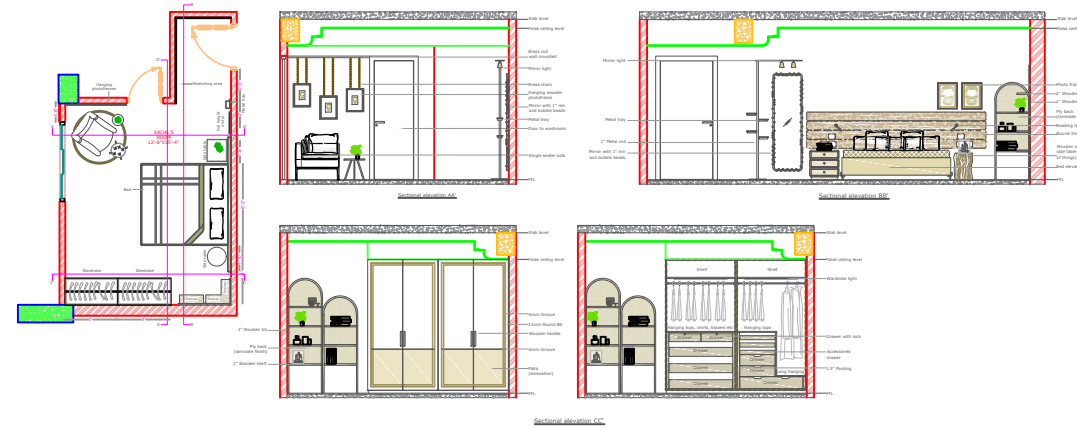

Rendered views



False ceiling

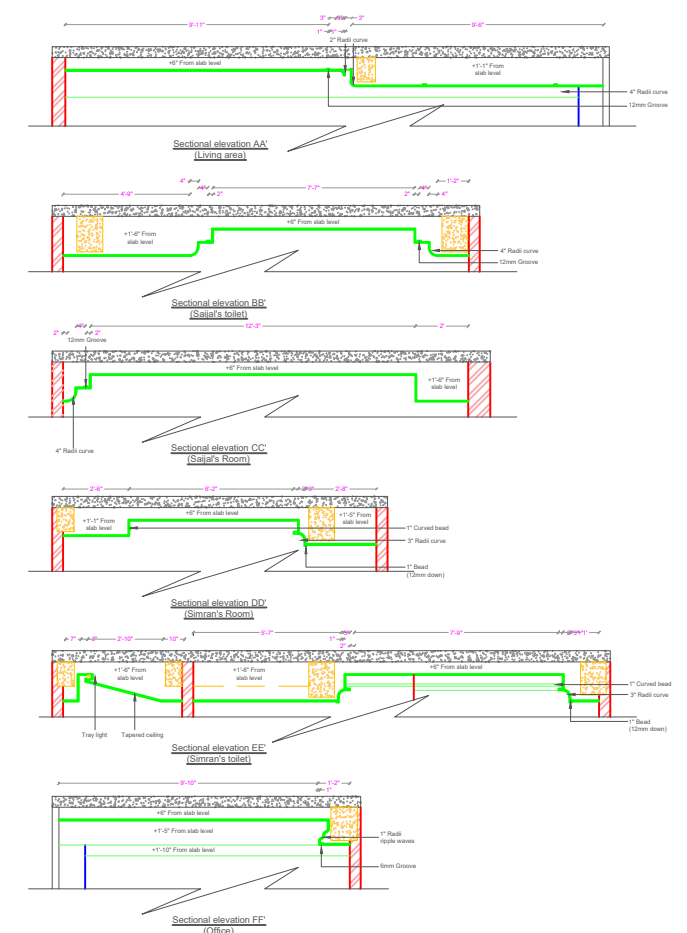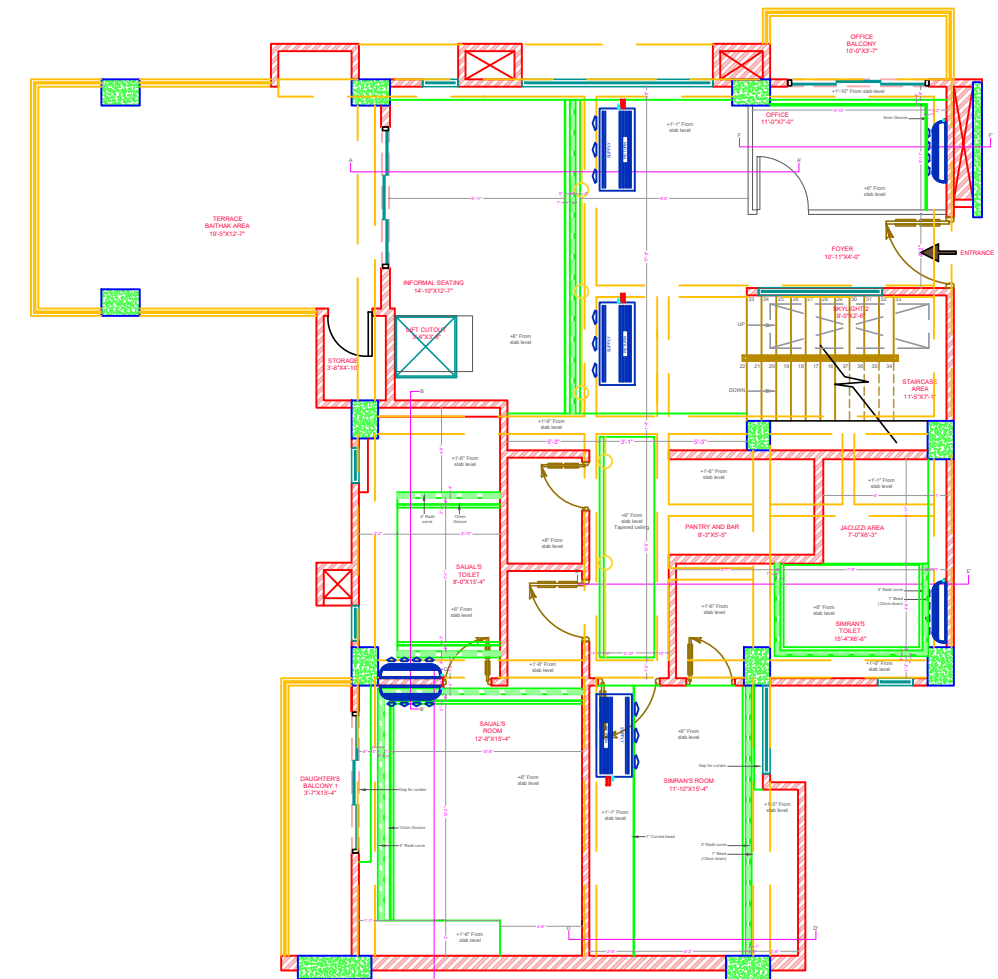

CAFE' BAKERY (Cut the damn cake)

Mrs. Vedika Kejriwal

The brief of this project was to design a modern, efficient cafe with seamless dine-in and takeaway flow. Optimize seating, lighting, and durable materials while ensuring clear zoning for display, ordering, and kitchen workflow to highlight our signature desserts.

Key Information Project

Project type

4 BHK Private residential duplex

Carpet Area

1256.00 sq.ft.


Inferences

- Total height from floor to ceiling 9'-4".
- Front door brings ample amount of natural light.
- Balcony area needs to be extended for staircase.

Role

- Design all the spaces of the cafe'.
- Create working drawings.
- Make 3D models.

Key Words :

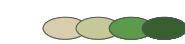

Monochrome



Balance




Layered

Key elements :




Circles

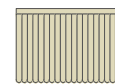

Fluting



Curves

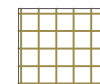

Grids

Material palette



Tiles



Micro concrete




Fabric
sandwiched
glass



Lamination




Furniture layout

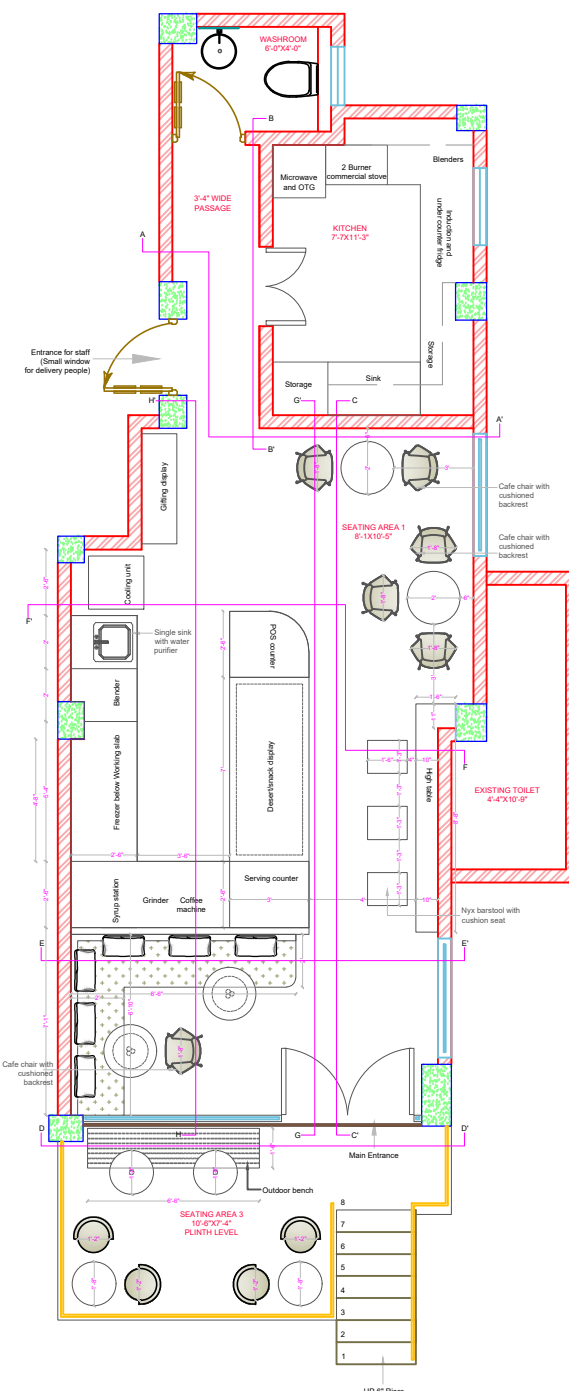


Electricals


LIGHTS LEGEND						
AREA	MODEL No.	WATT	SIZE (mm)	CUTOUT (mm)	QTY	Pg.No.
WASHROOM	Hybec Elite Series HLR-2000(4000K) White Body	15W	Ø75X75	Ø75	1	10
KITCHEN	Hybec Elite Series HLR-2000(4000K) White Body	15W	Ø75X75	Ø75	3	10
BALCONY	Hybec Elite Series HLR-2000(4000K) White Body	15W	Ø75X75	Ø75	3	10
CAFE	Hybec Elite Series HLR-2000(4000K) White Body	7W	Ø84X87	Ø75	9	13
	Hybec Elite Series HLR-2000(4000K) White Body	8W	Ø63X58	Ø55	11	08
	Hybec Elite Series HLR-2000(4000K) White Body	12W	Ø73X64	Ø65	6	08

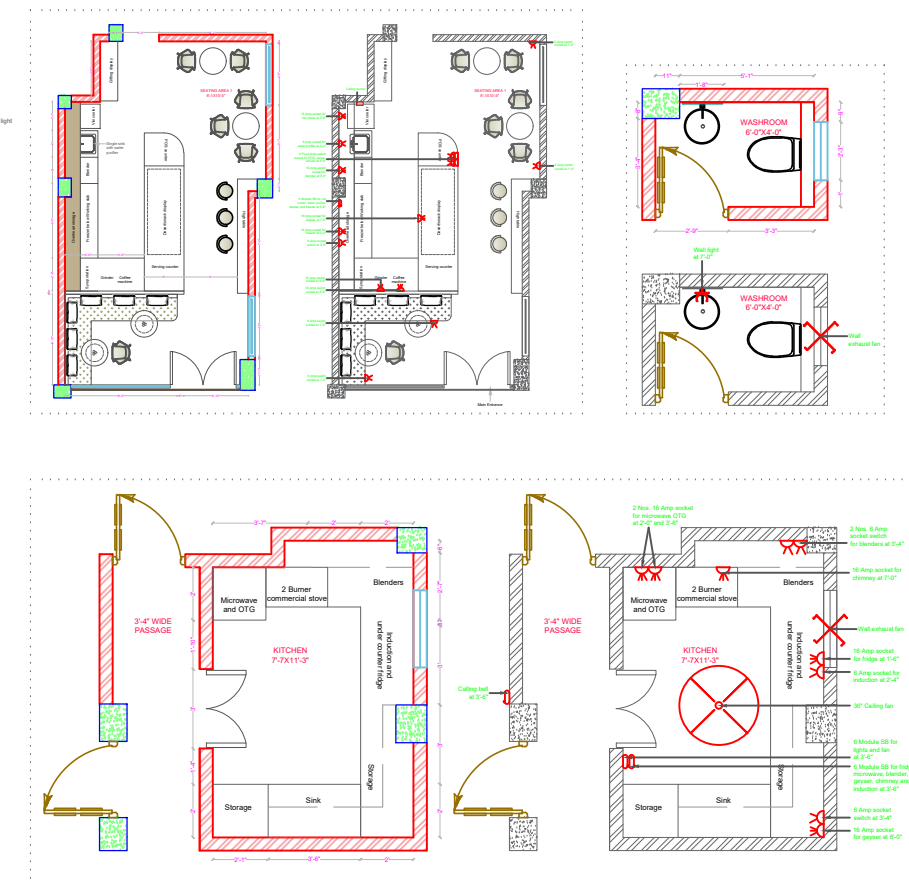


Furniture layout

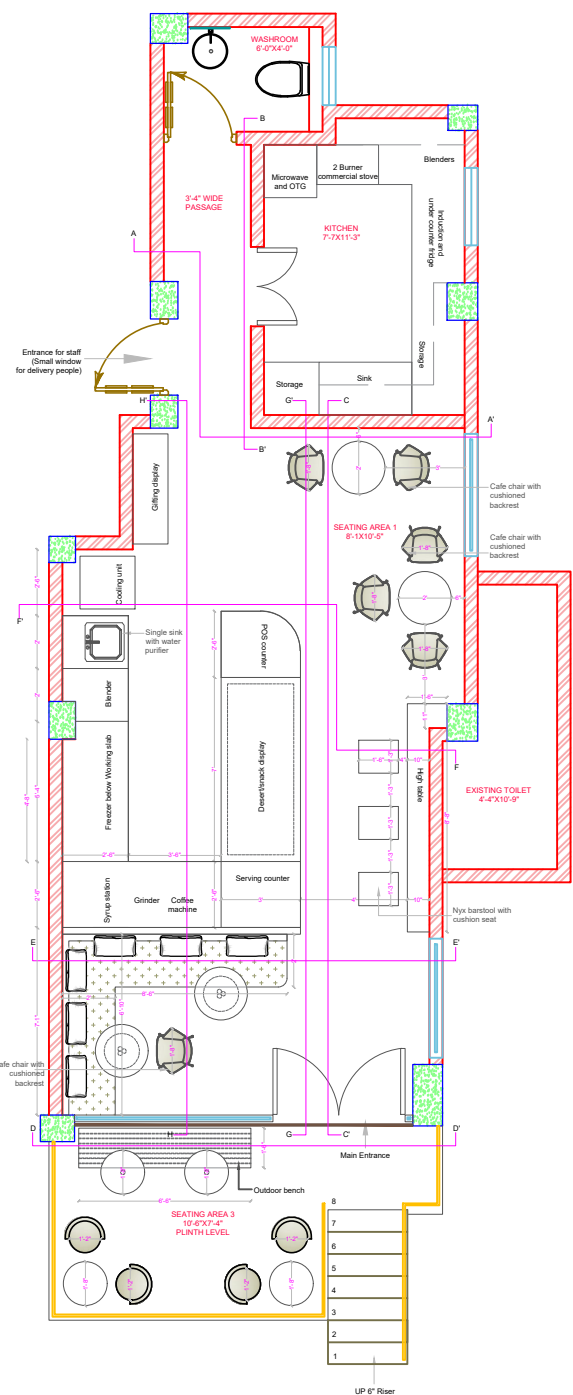


Reference pictures

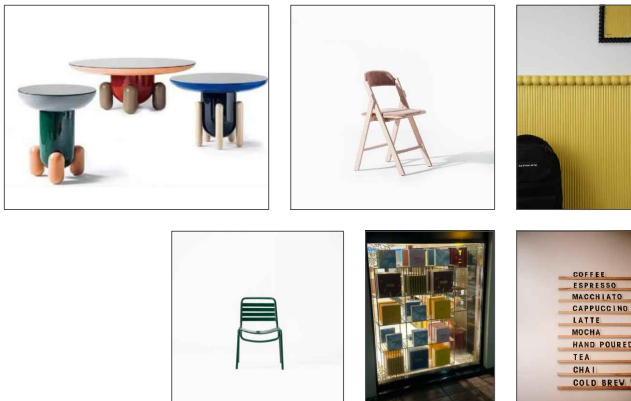

Working drawings

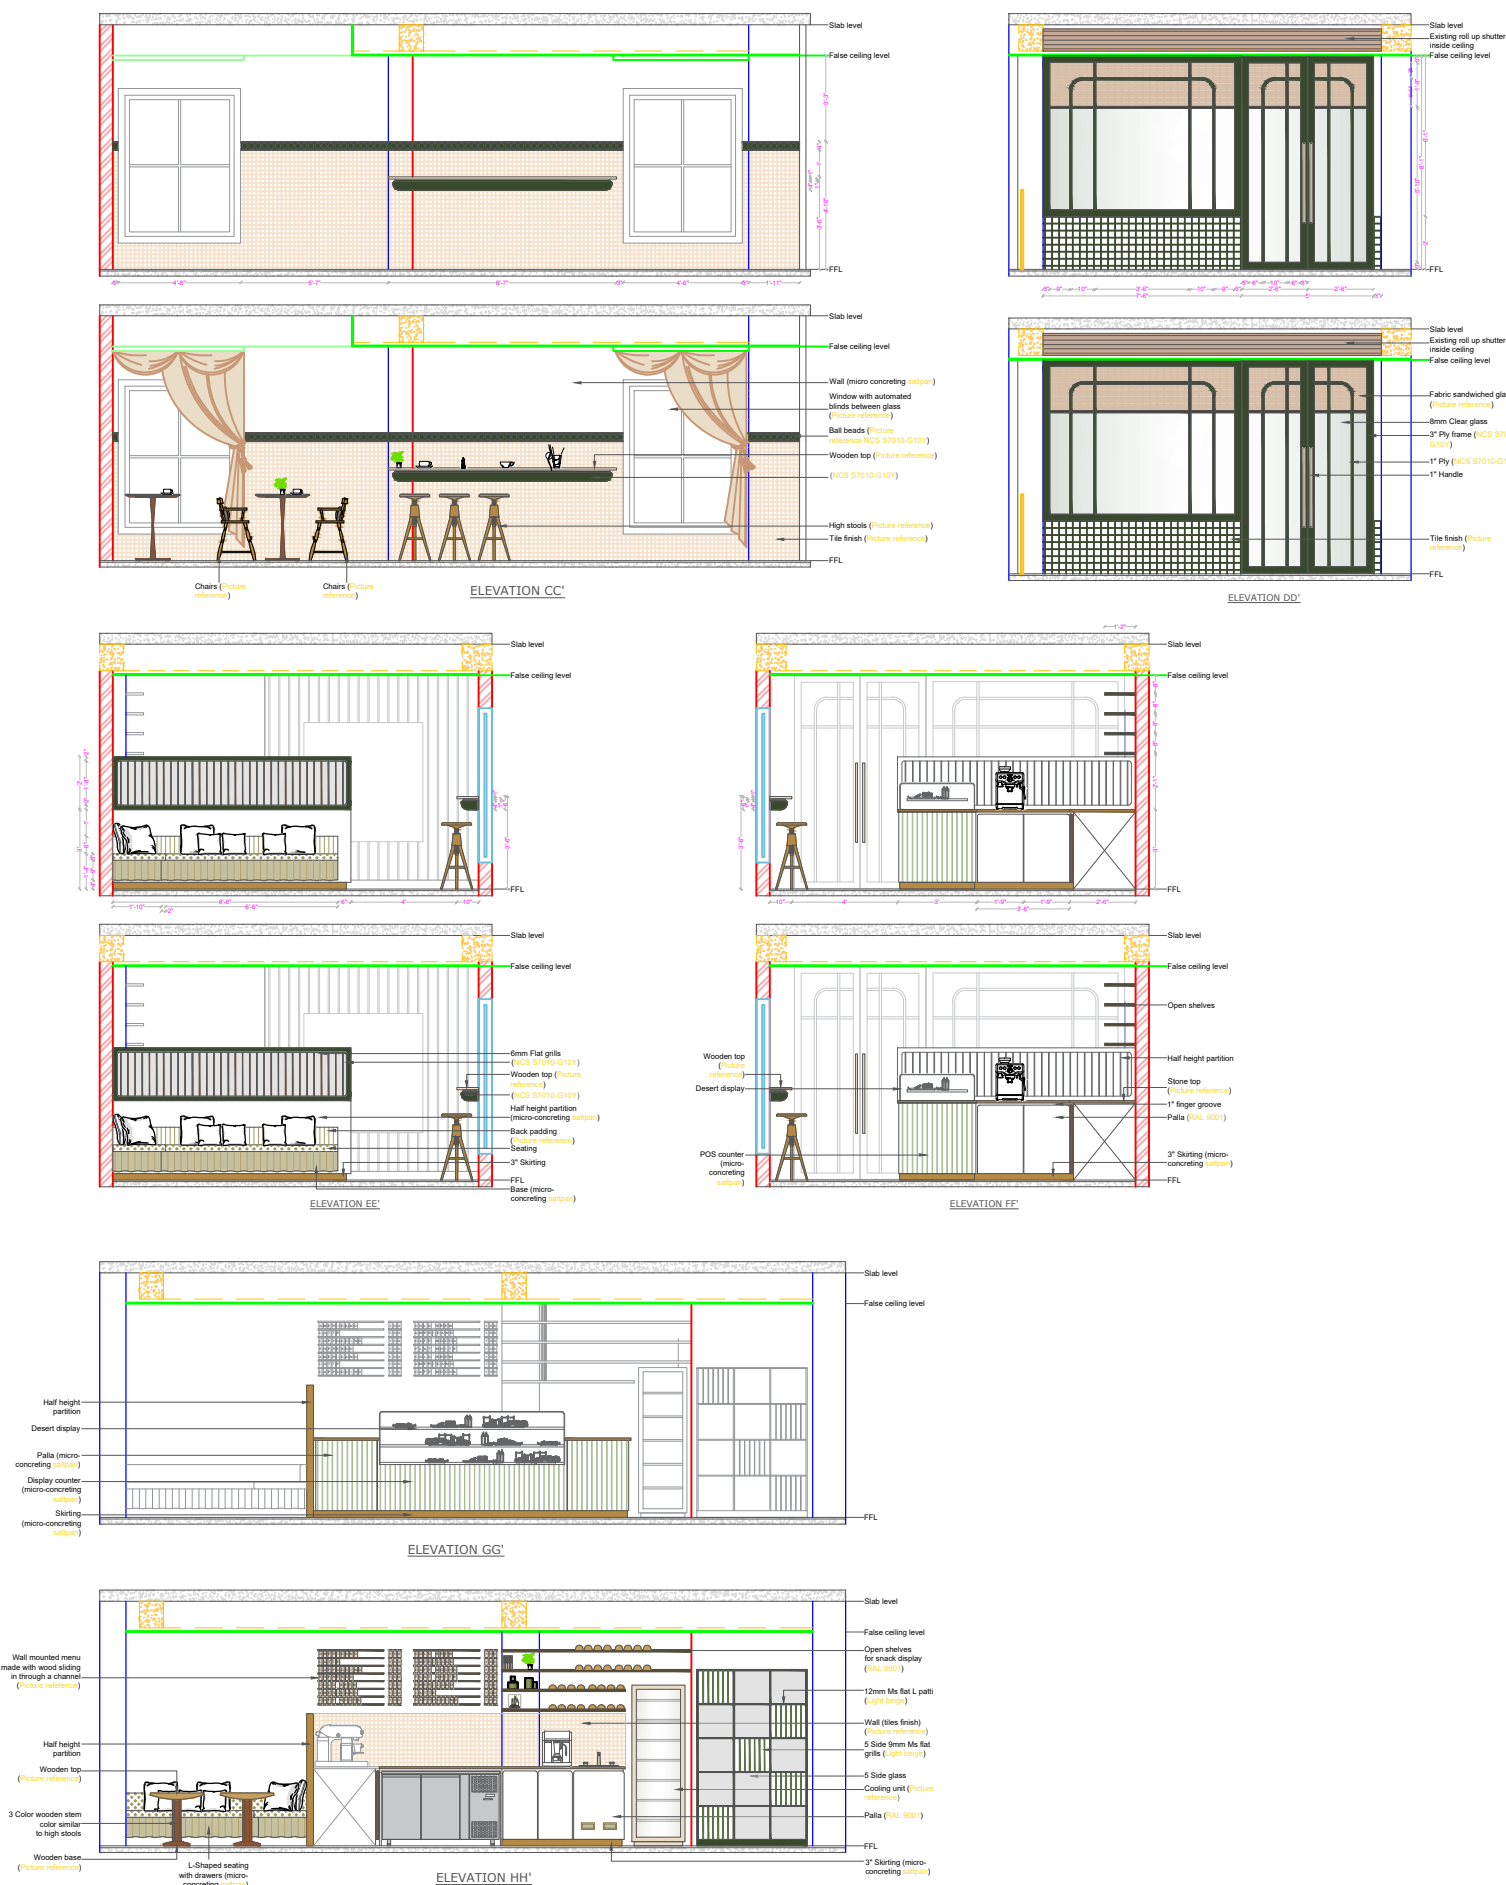

Glimpses of site visit

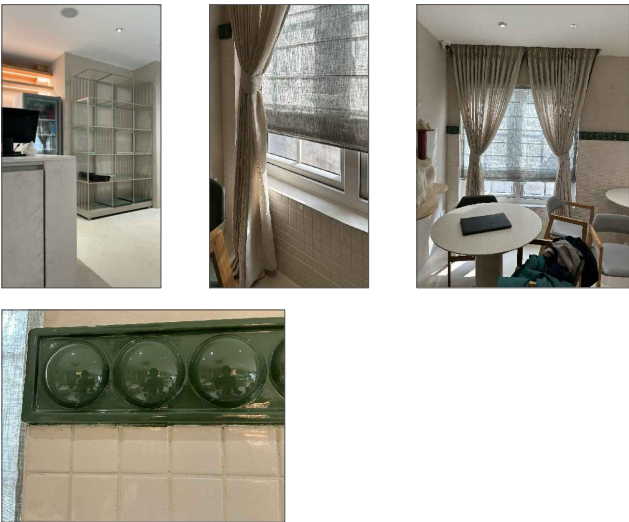

Rendered images



Final outcome



OFFICE (Savoy)

Mr. Tushar Chamaria

The brief of this project was to design a cost-effective yet premium office for a construction firm, balancing luxury for clients with functionality for operations. Optimize existing furniture, integrate sleek glass chambers for staff monitoring, and use premium curtains for heat control.

Key Information Project

Project type

Commercial office

Carpet Area

2202.00 sq.ft.

Inferences

- Total height from floor to ceiling 9'-9".
- Entire space brings ample amount of natural light.
- The space given was rented which allows minimum structural alterations.

Role


- Design all the spaces of the office.
- Create working drawings.
- Make 3D models.

Key Words :

Monochrome, Harmony,
Balance, cost effective

Key elements :

Sleek

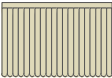

Fluting

Material palette



Wooden
flooring



Marble



Fluted
glass




Laminate




Veneer

Furniture layout

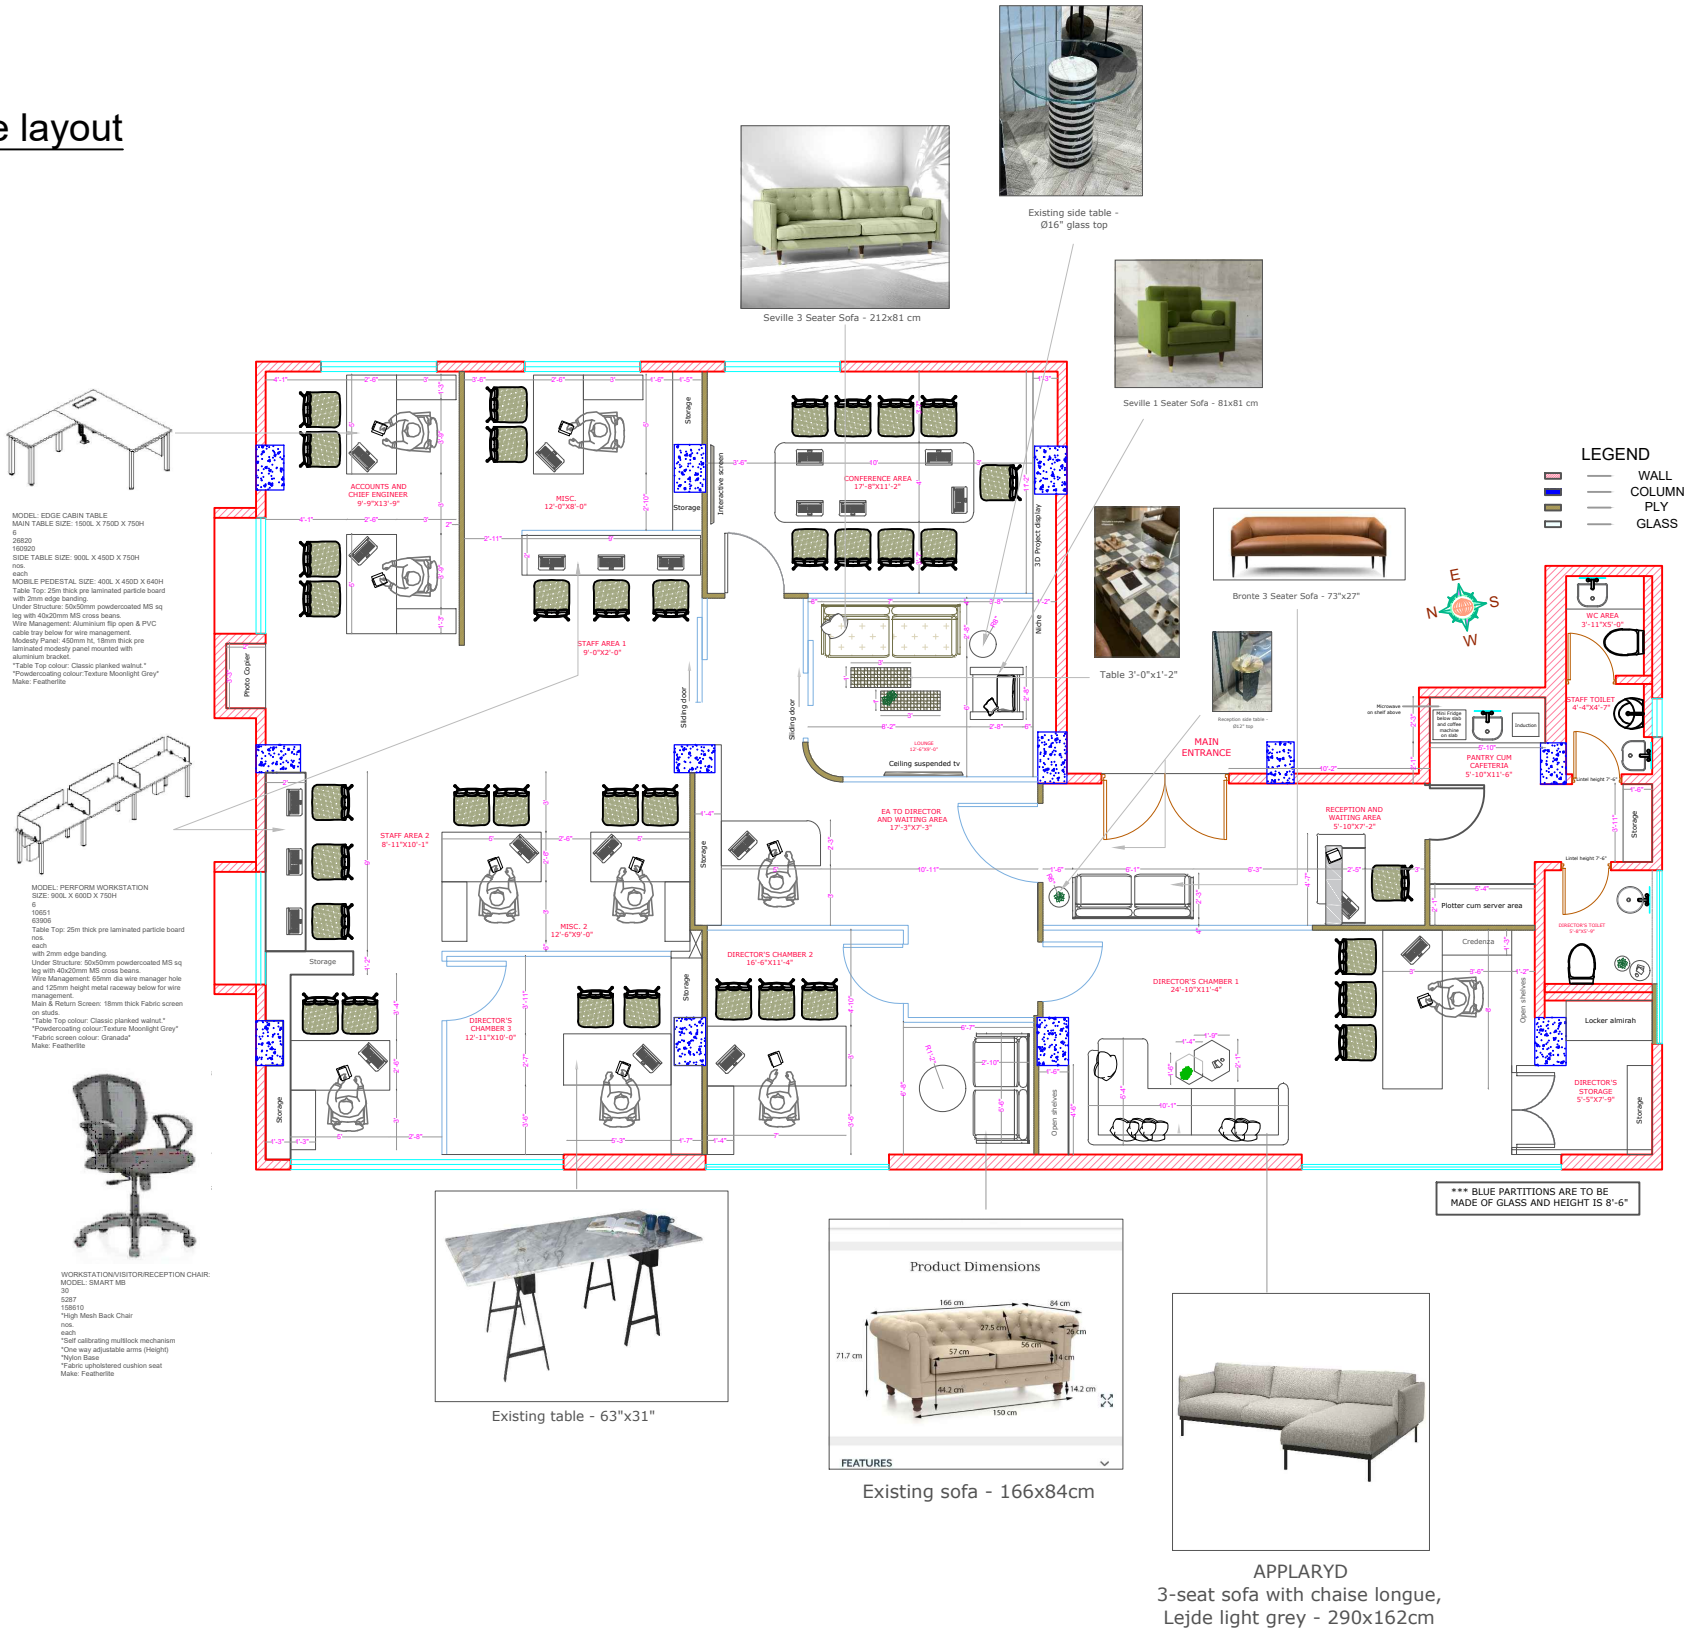


Director's Chamber 1

Electricals

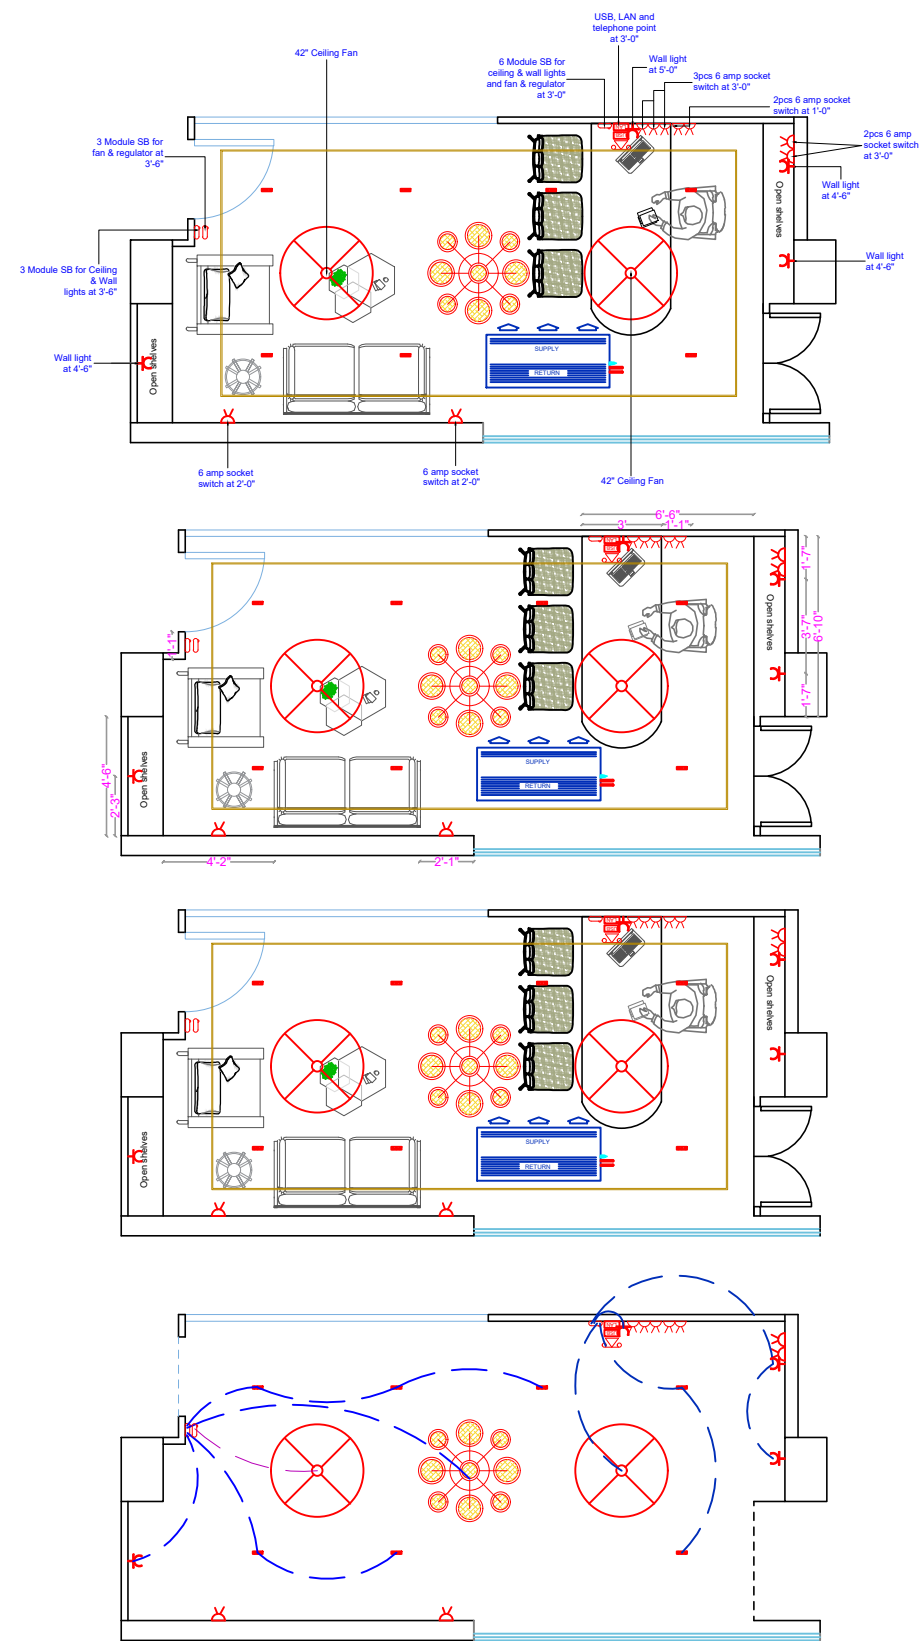


Sectional elevation

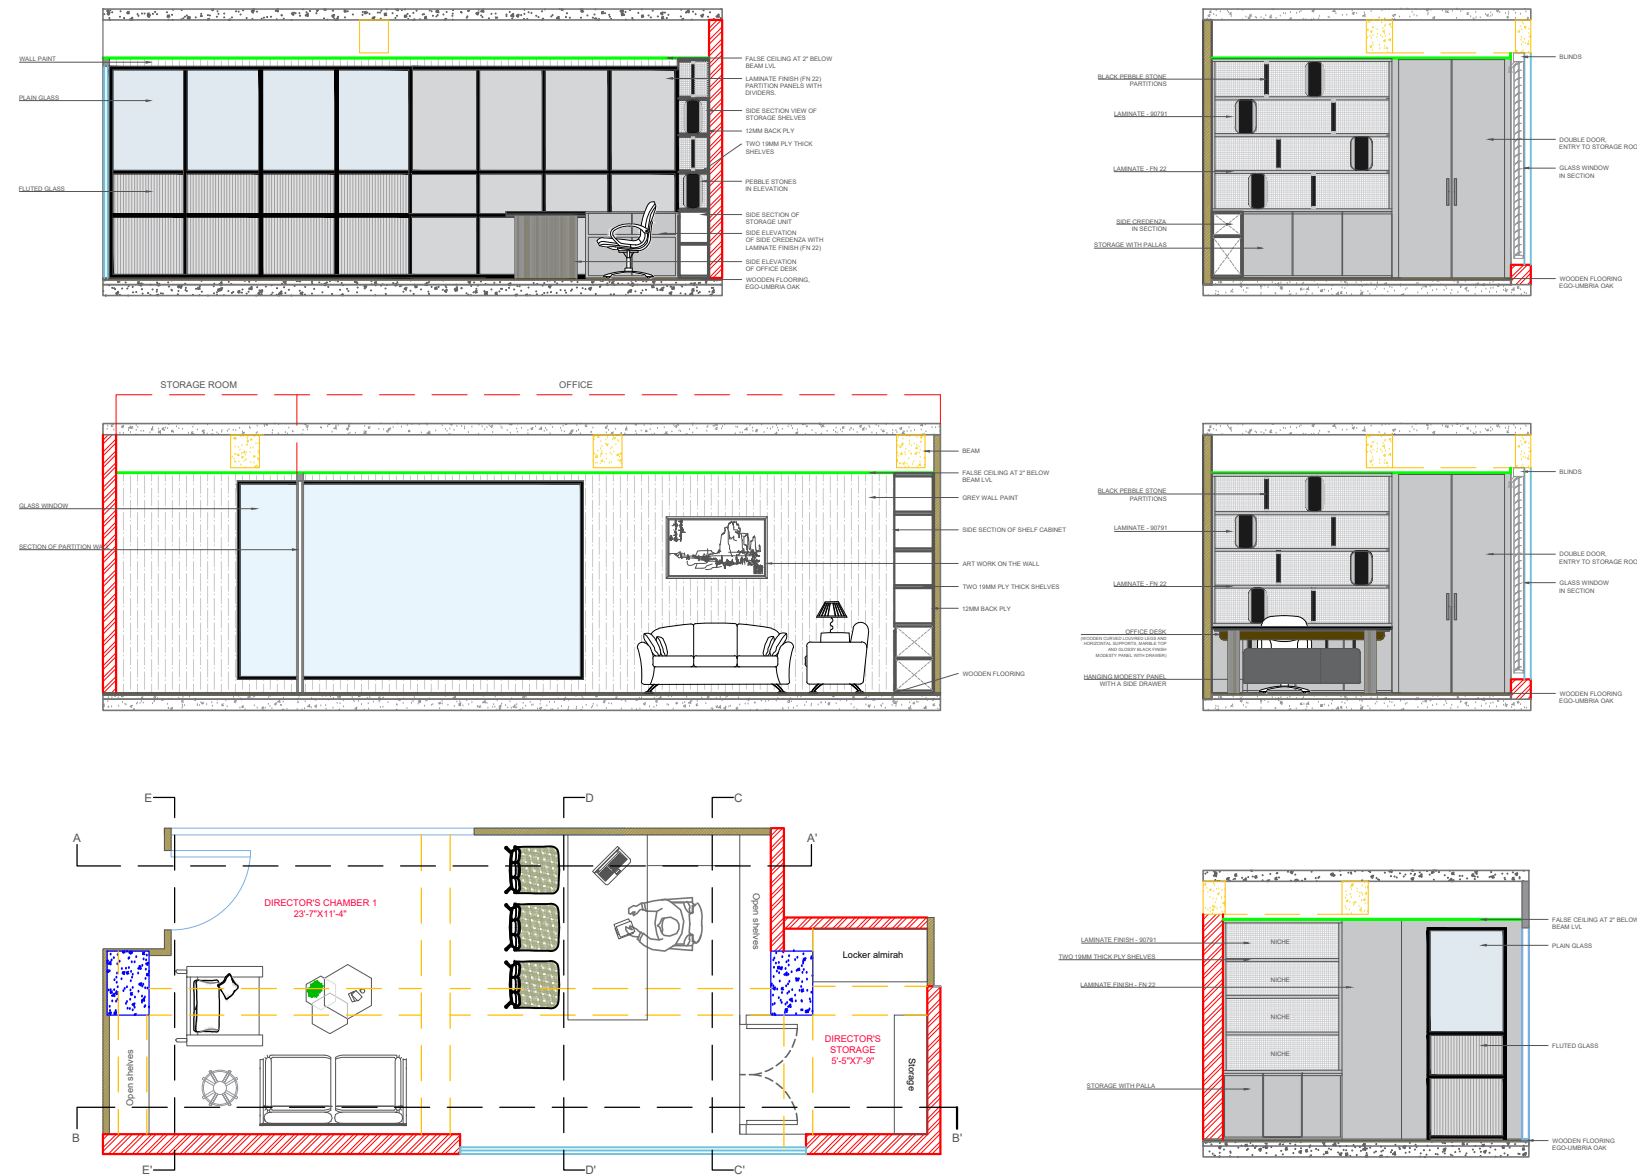


Rendered images







Working drawings

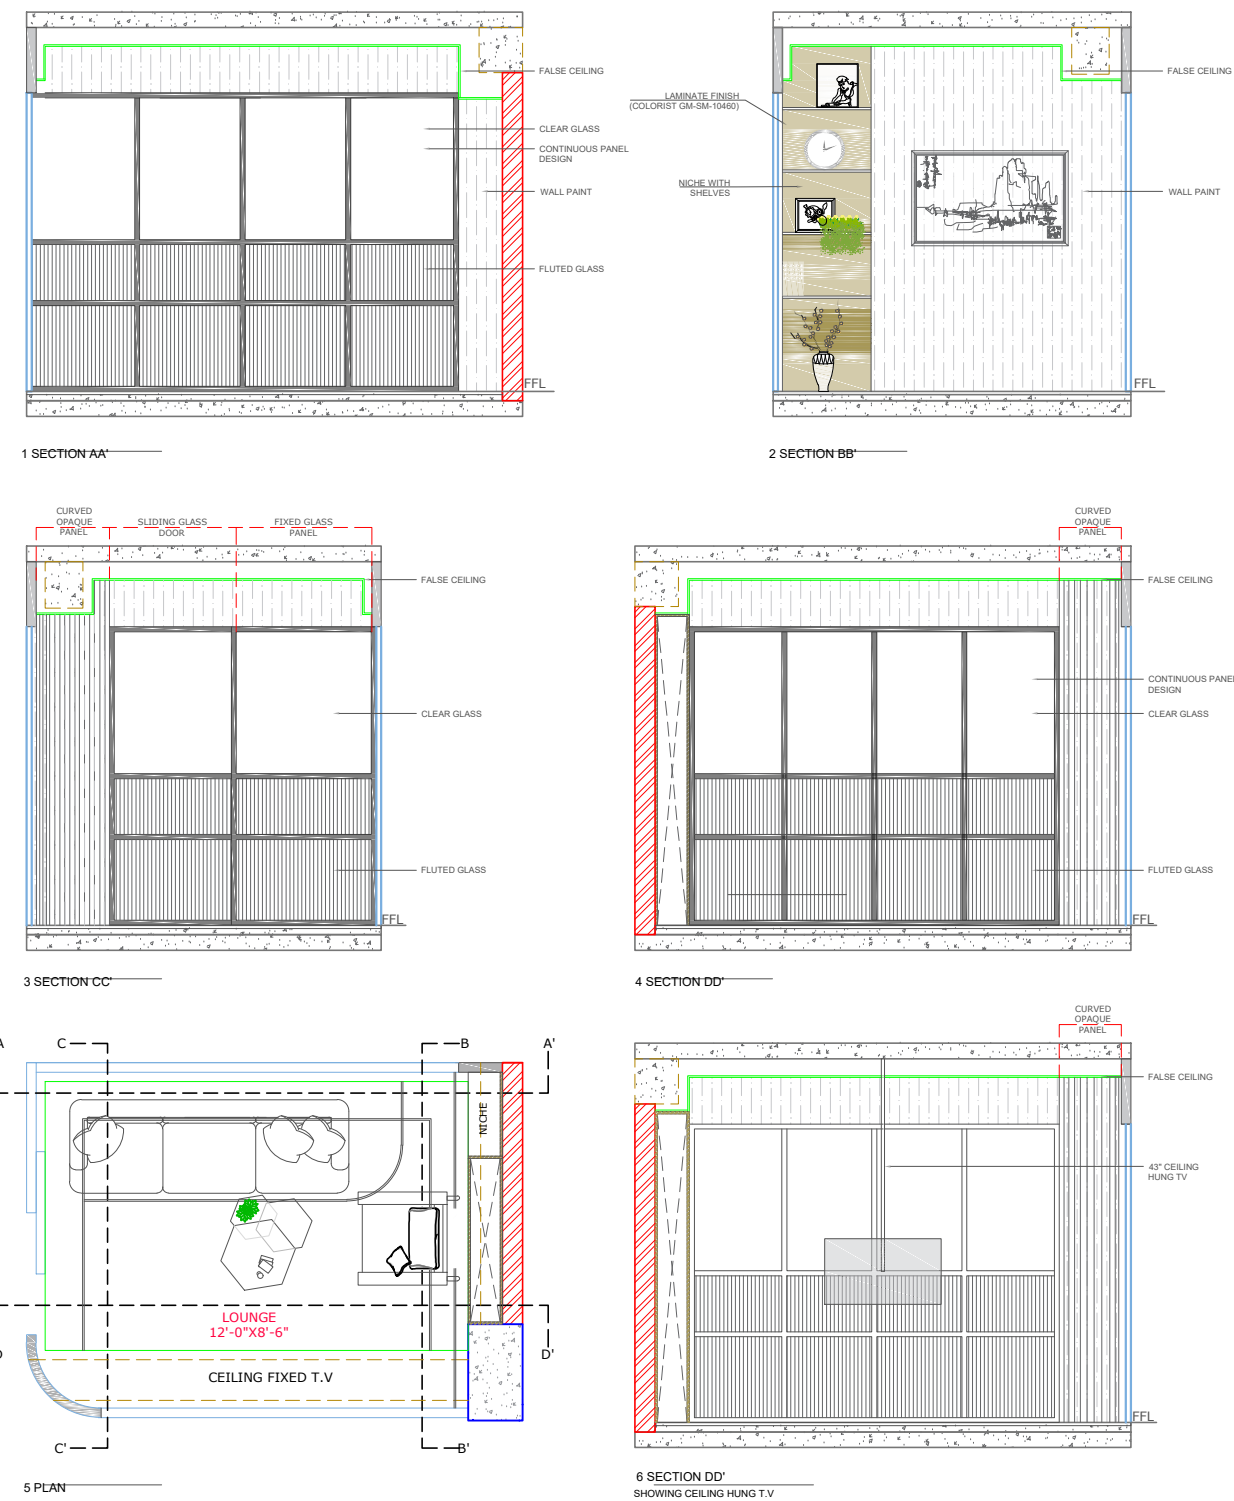


Rendered images

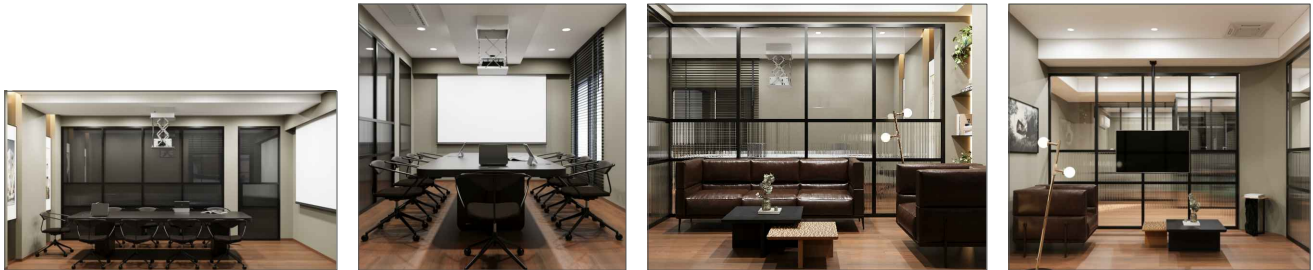


Glimpses of site visit

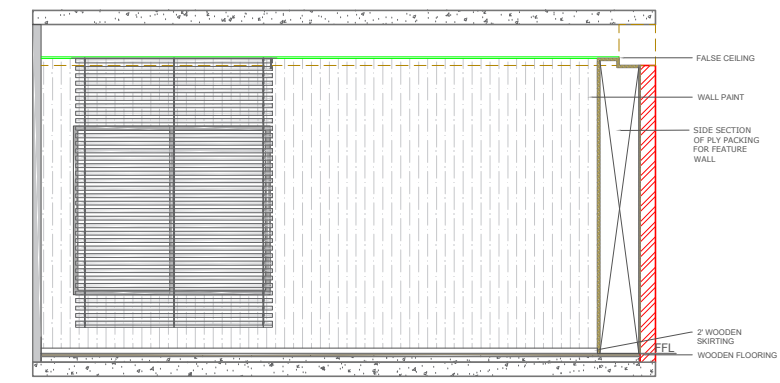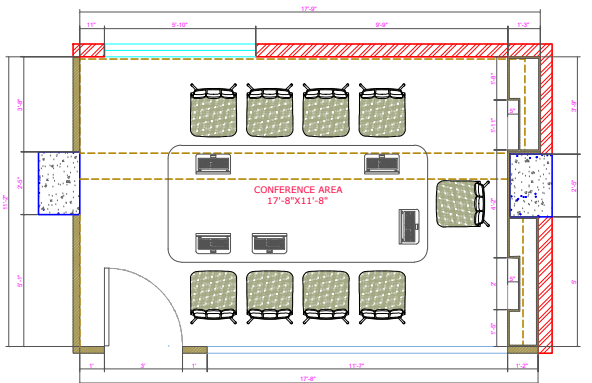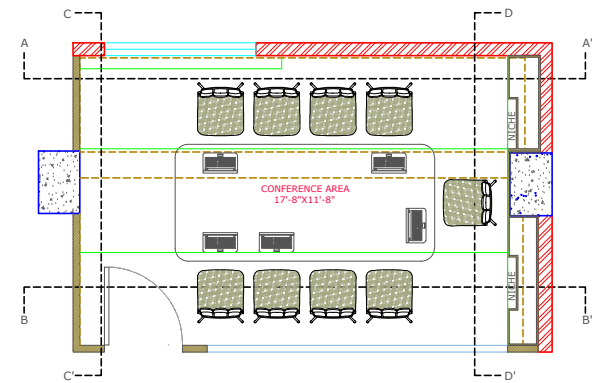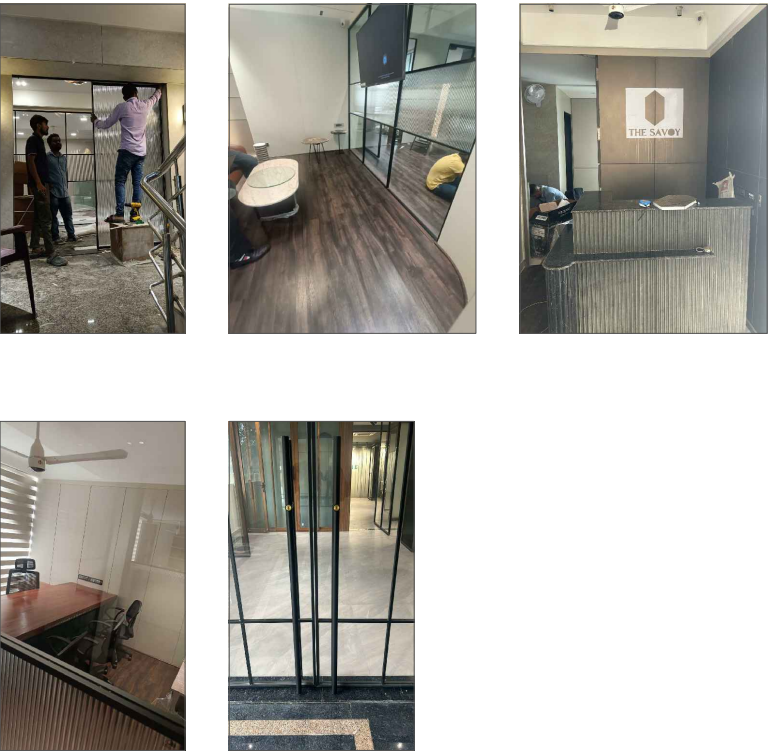


1 SECTION AA'

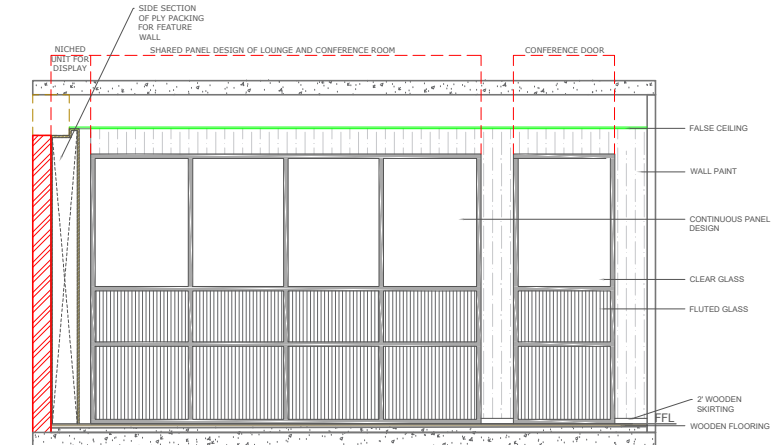

3 SECTION CC'

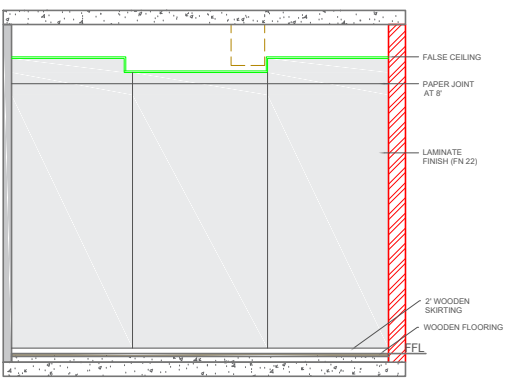

2 SECTION BB'

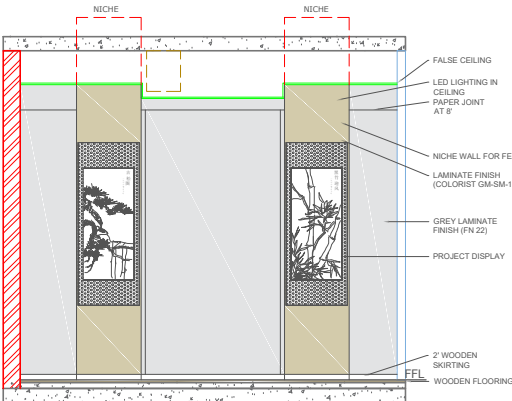

4 SECTION DD'

Thank you

email id: khushbooagarwal3195@gmail.com

Linkedin:
<https://www.linkedin.com/in/khushboo-agarwal-713699145/>

